



Comhairle Chontae Chill Chainnigh

Halla an Chontae Sraid Eoin Cill Chainnigh
R95 A39T

Pobail agus Áiteanna Inbhuanaíthe a Chruthú

Kilkenny County Council

County Hall John Street Kilkenny
R95 A39T

Creating Sustainable Communities and Places



Date: 2nd November, 2023

Our ref: D28/695

**TO: THE CATHAOIRLEACH
AND EACH MEMBER OF KILKENNY COUNTY COUNCIL**

**RE: DISPOSAL OF INTEREST IN LAND AT GORRUE, KNOCKTOPHER,
CO. KILKENNY**

A Chara,

Notice is hereby given, that at a meeting of the Council to be held after the expiration of 10 days from the date of this notice, it is the intention of Kilkenny County Council, in accordance with Section 183 of the Local Government Act, 2001, to dispose of its interest in land at Gorrue, Knocktopher, Co. Kilkenny - as identified on the attached map - to John Murphy, Gorrue, Knocktopher, Co. Kilkenny for the nominal sum of €10.00 and Kilkenny County Council will be responsible for all legal costs associated with the sale. Area measures 0.04 acre. The Consent of the Minister for Housing, Local Government and Heritage is not required.

BACKGROUND


Plot identified as 186a.110z on the attached map is already contained within Mr. Murphy's landholding. The other plots were previously disposed of to the Per Reps of Bridget Murphy and James Murphy in June, 2021.

Mise, le meas,


Martin Prendiville

Martin Prendiville
Head of Finance

Location Plan

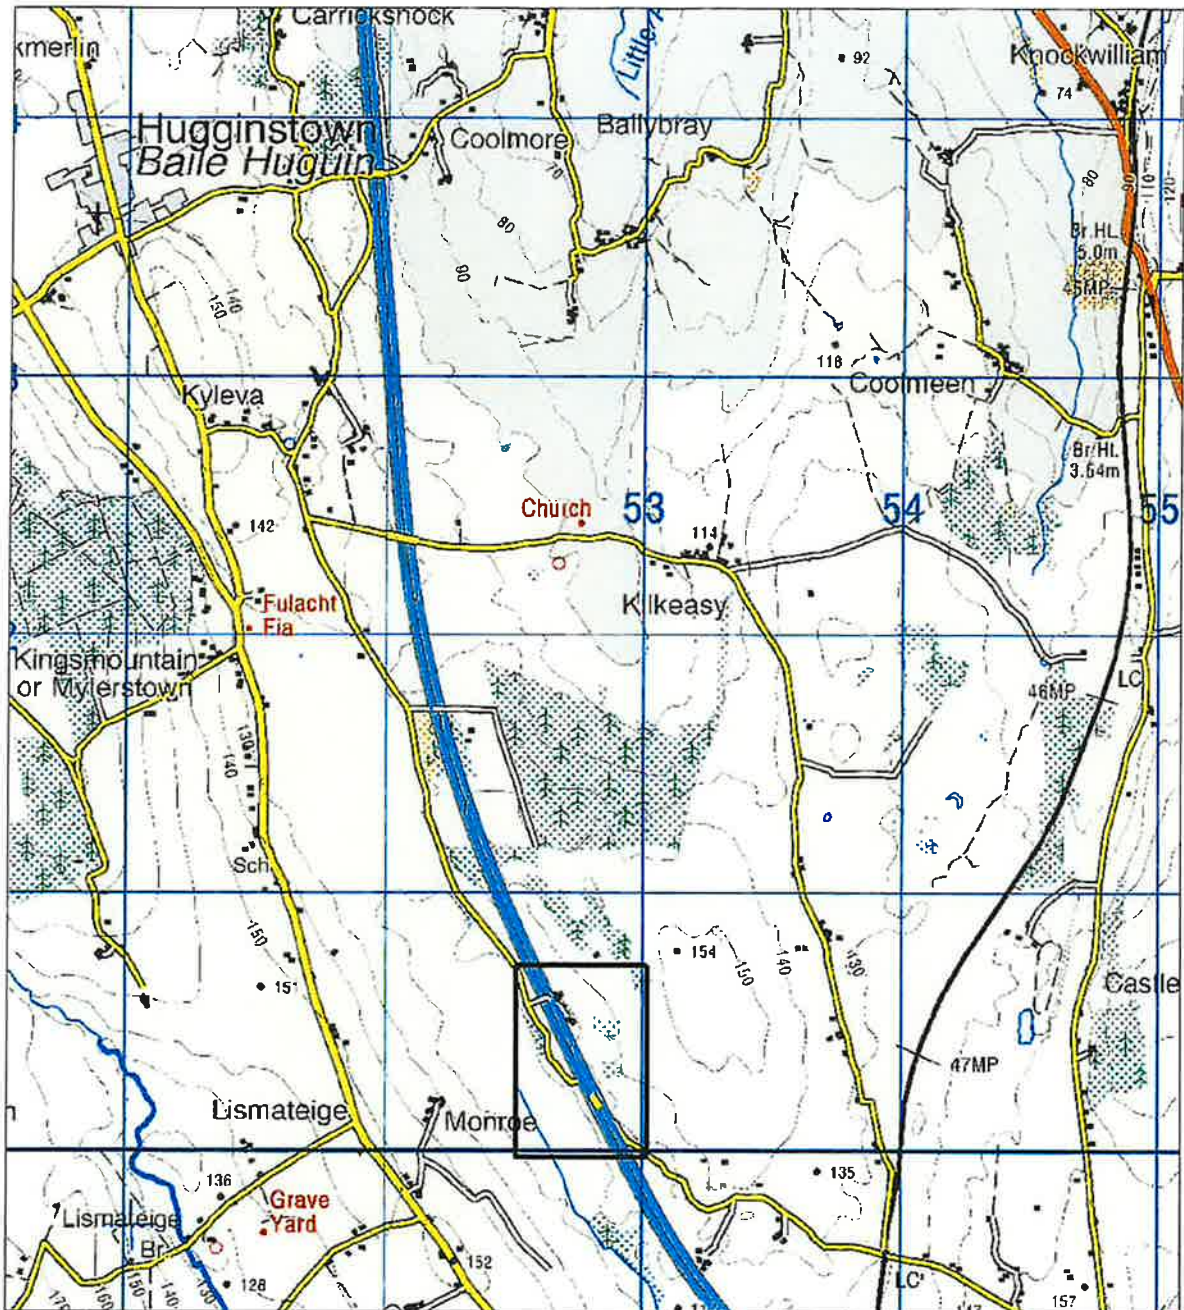


Land at Gorrue, Knocktopher Co Kilkenny

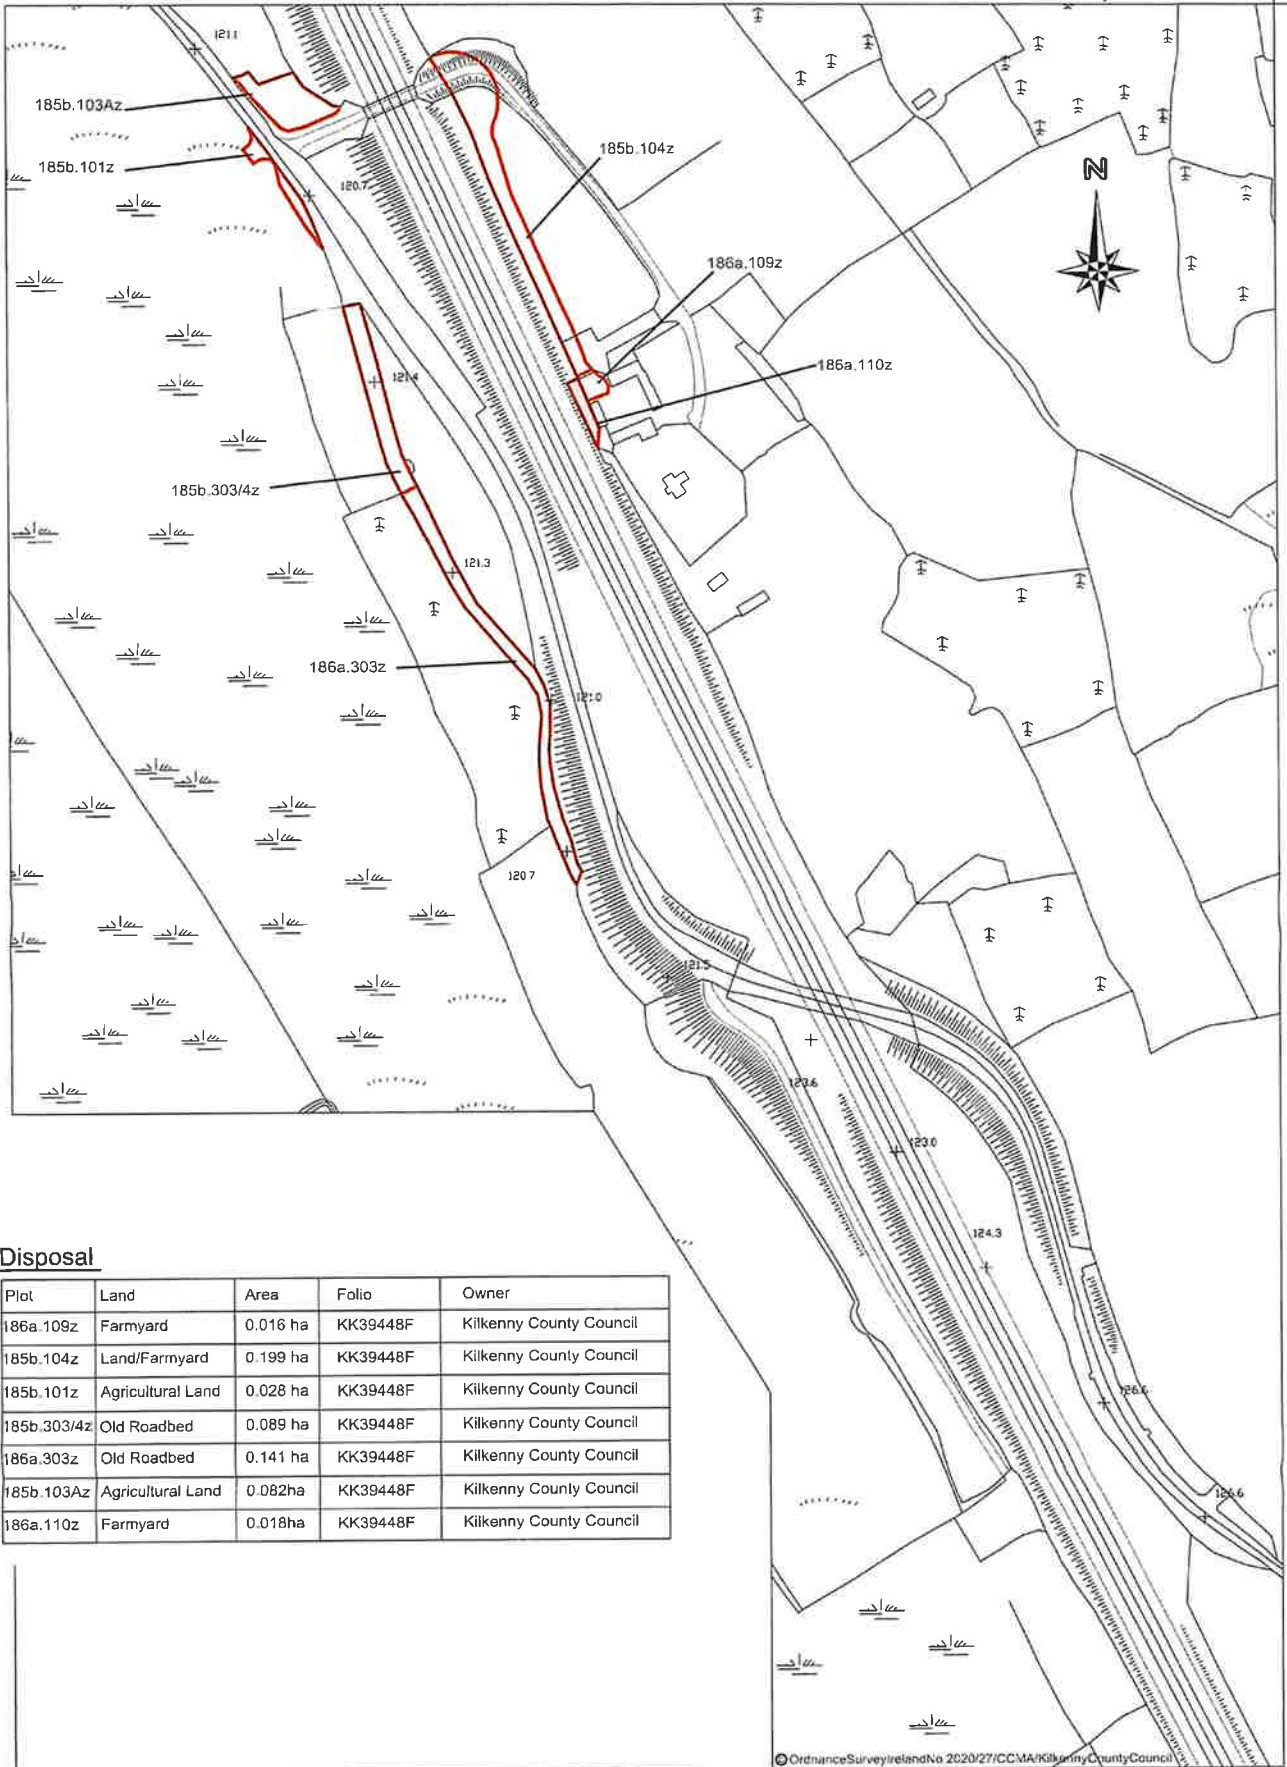

Disposal

Plot	Land	Area	Folio	Owner
186a.109z	Farmyard	0.016 ha	KK39448F	Kilkenny County Council
185b.104z	Land/Farmyard	0.199 ha	KK39448F	Kilkenny County Council
185b.101z	Agricultural Land	0.028 ha	KK39448F	Kilkenny County Council
185b.303/4z	Old Roadbed	0.089 ha	KK39448F	Kilkenny County Council
186a.303z	Old Roadbed	0.141 ha	KK39448F	Kilkenny County Council
185b.103Az	Agricultural Land	0.082ha	KK39448F	Kilkenny County Council
186a.110z	Farmyard	0.018ha	KK39448F	Kilkenny County Council

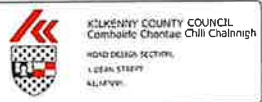

Rev	By	Date	Description
0	AM	11/20	Boundary Amendments (removed & Transfer Plot 186a.109z)
1	AM	5/21	Plot 185b.101z removed & Transfer Plot 186a.109z
2	AM	6/23	Plot 186a.110z added

Project: M9 Motorway	
Component:	
Tee: James Murphy	
Designed By: AM	File Name:
Drawn By: AM	Scale: 1:2500 (08 AM)
Checked by: AM	Date: 25 April 2019
Drawing No: M9-CPO/185-1d	